



प्राप्तकर्ता या/यांच्या वतीने या प्रकल्पावरून २०१४ मध्ये  
कार्यवाहीसाठी या प्रकल्पावरून २०१४ मध्ये  
या प्रकल्पावरून २०१४ मध्ये या प्रकल्पावरून २०१४ मध्ये  
या प्रकल्पावरून २०१४ मध्ये या प्रकल्पावरून २०१४ मध्ये  
या प्रकल्पावरून २०१४ मध्ये या प्रकल्पावरून २०१४ मध्ये



True Copy  
Architect  
Signature


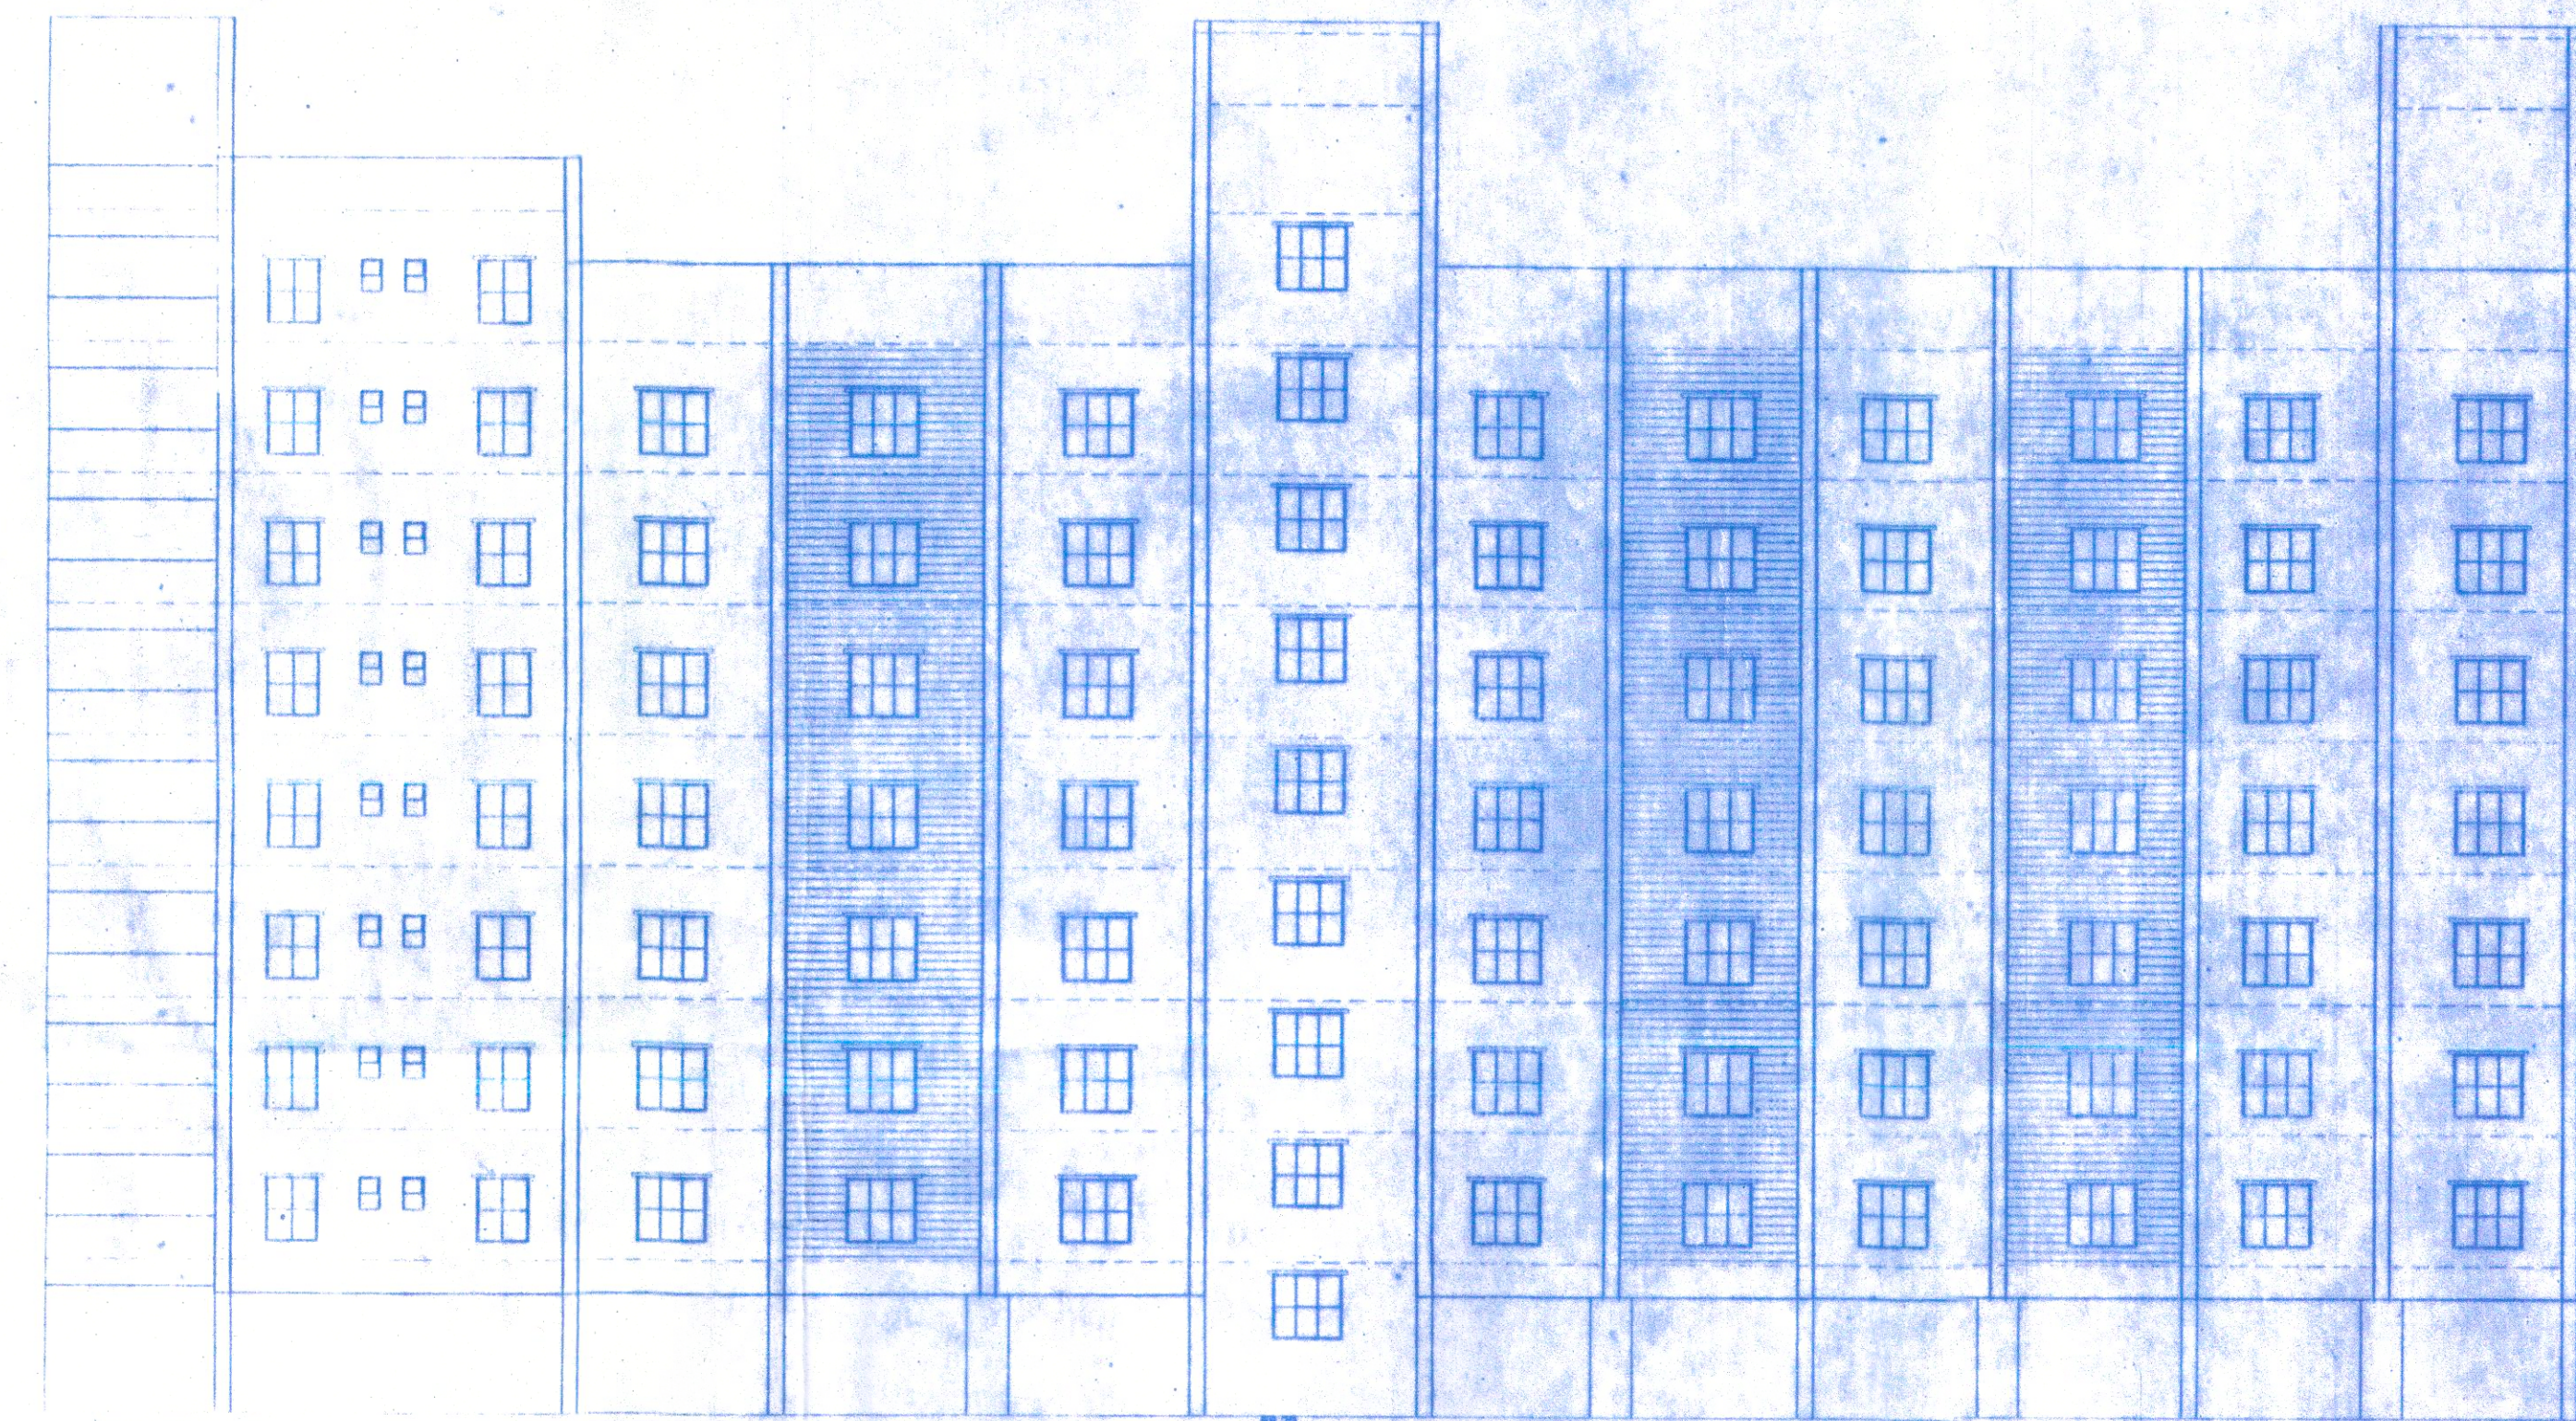


SECTION A-A  
LEFT SIDE ELEVATION

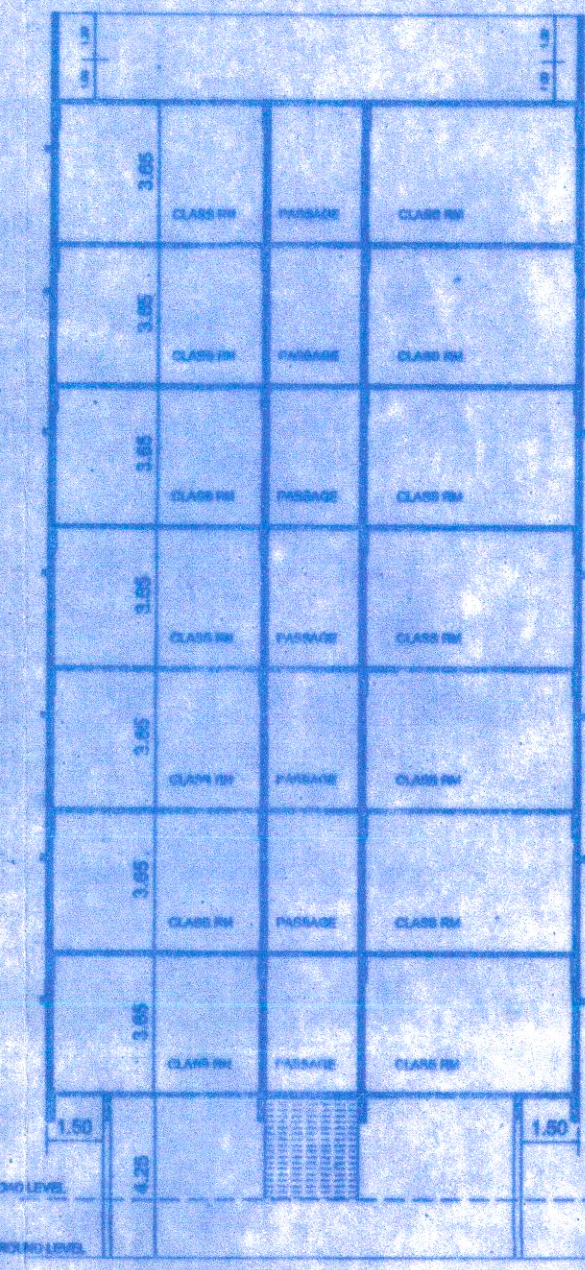


SECTION B-B


SECTION C-C

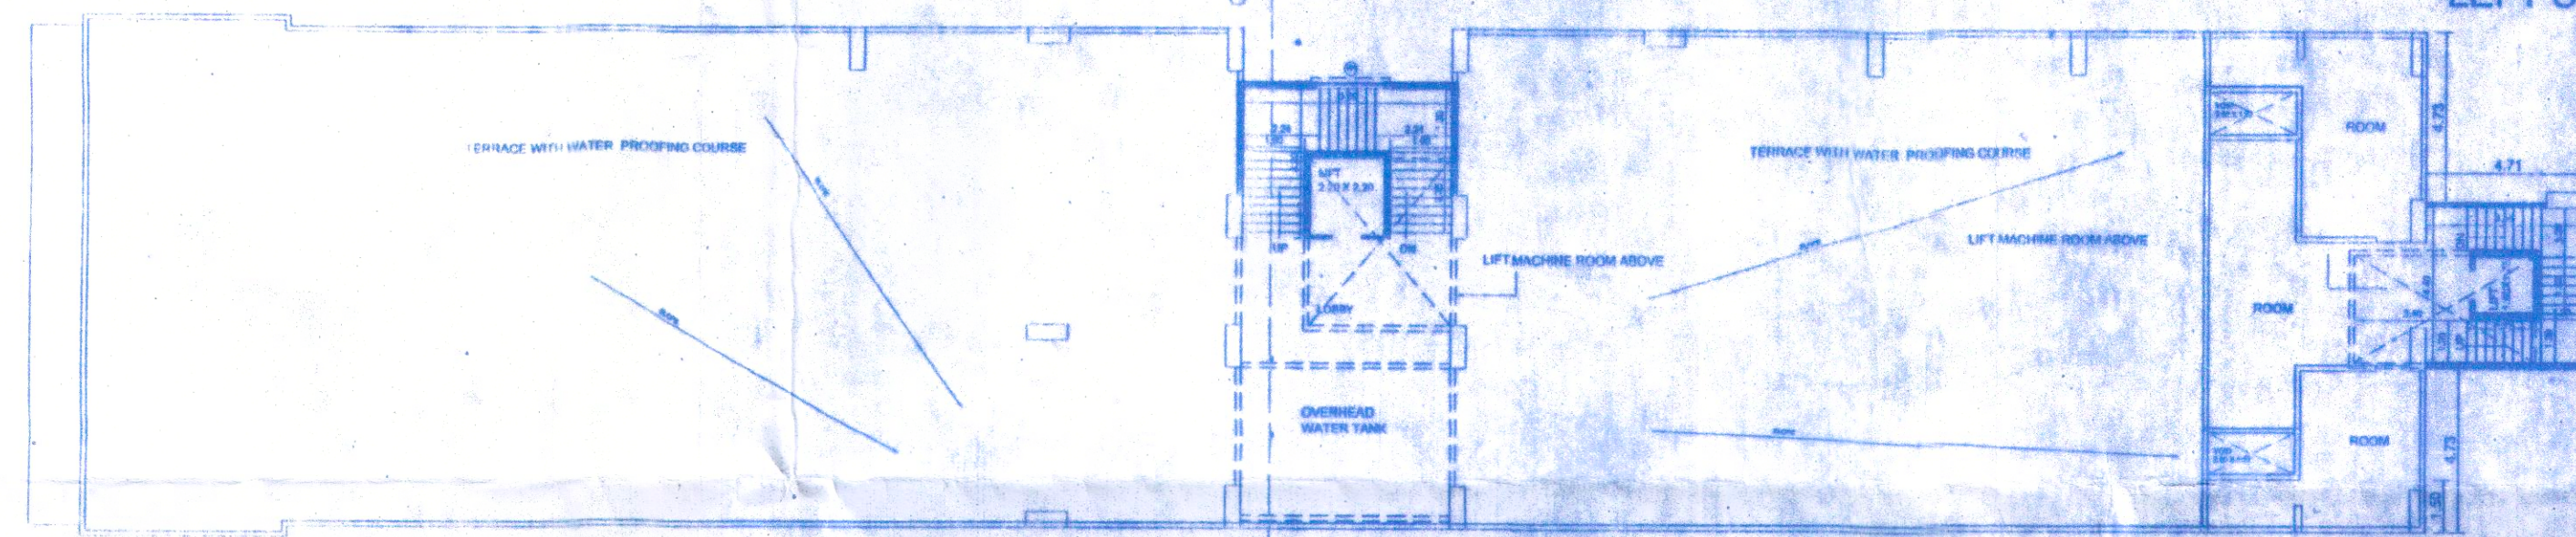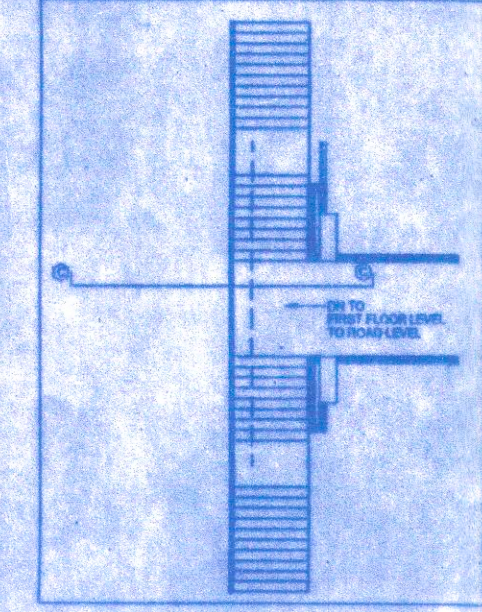


TERRACE FLOOR PLAN

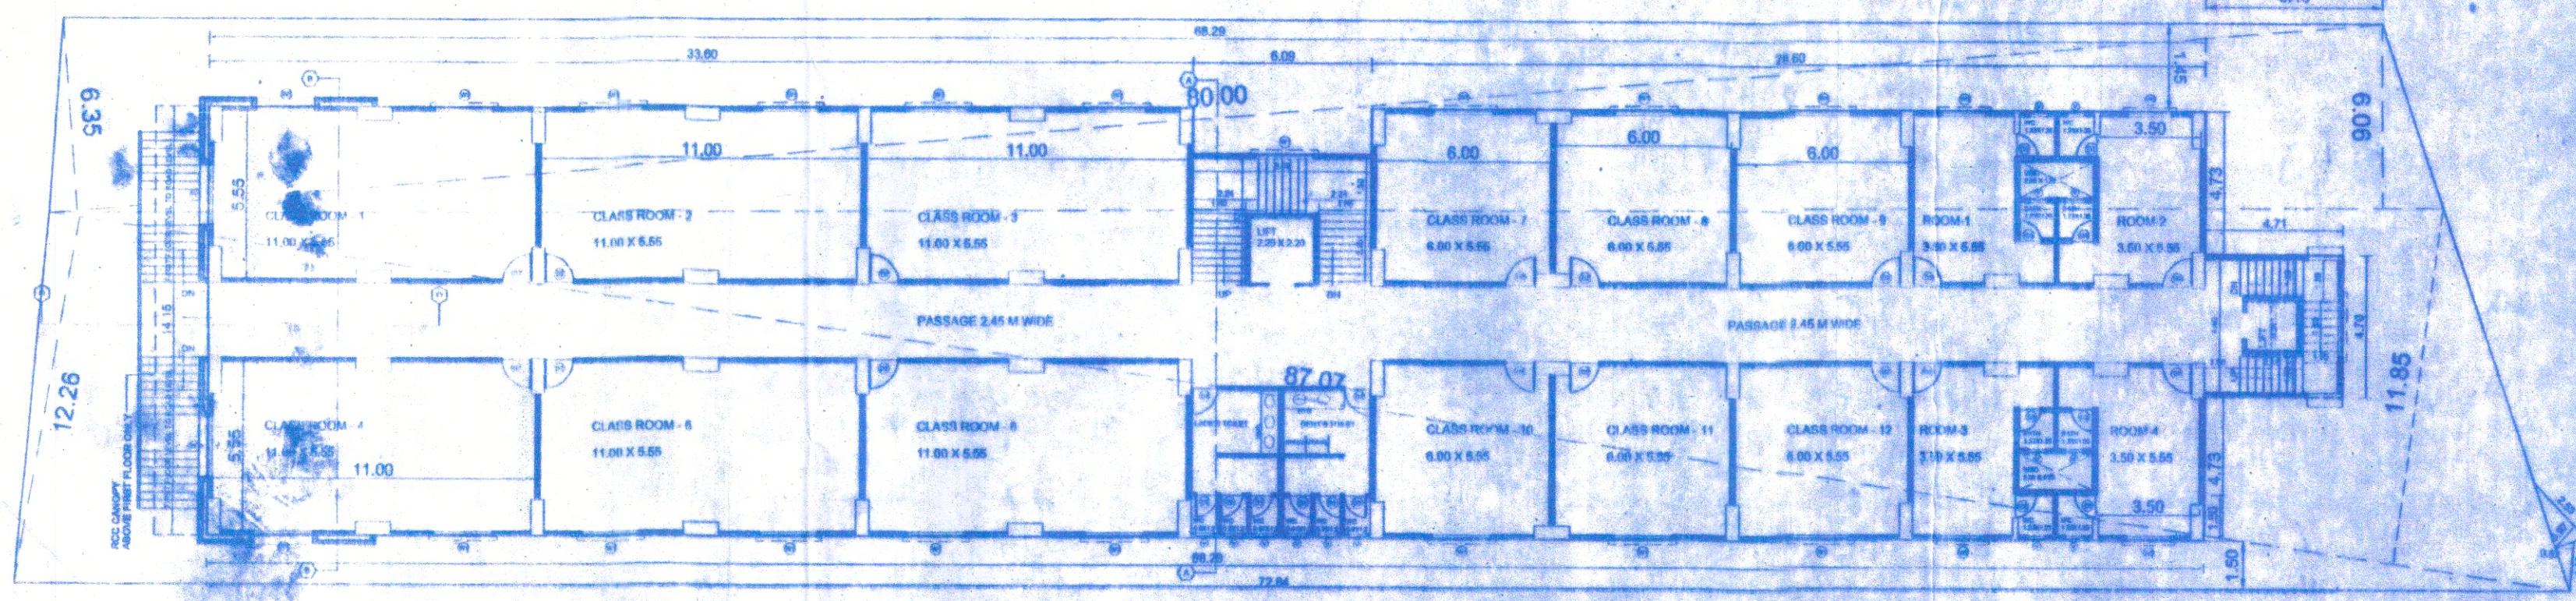


TYPICAL FLOOR PLAN OF FIRST, SECOND, THIRD, FOURTH, FIFTH, SIXTH FLOOR

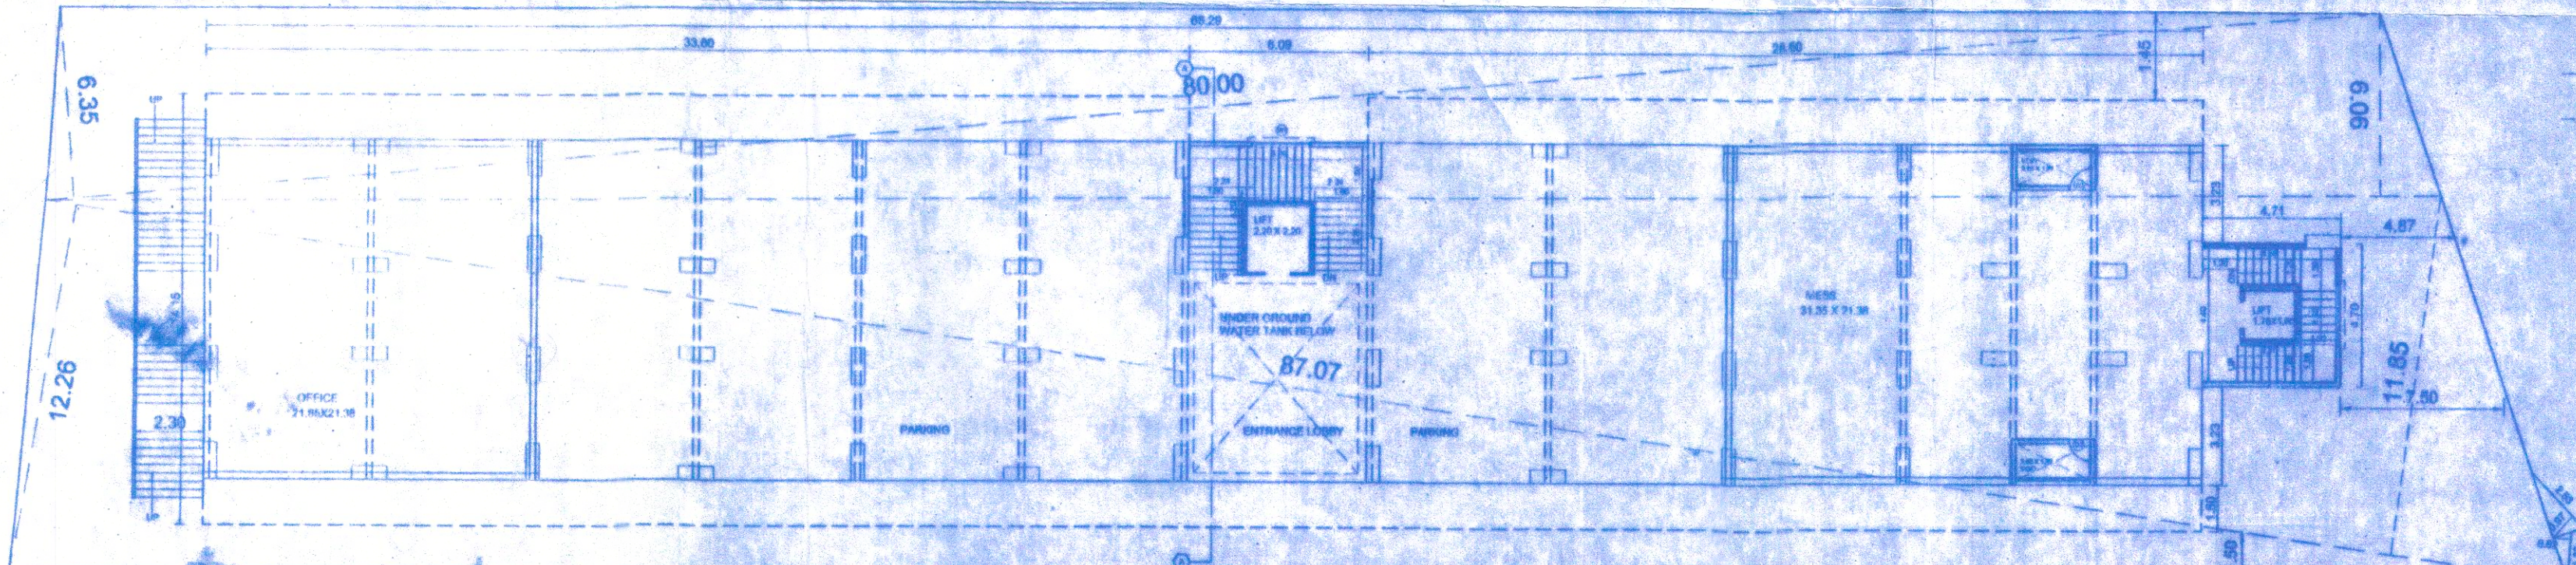


PARKING FLOOR PLAN

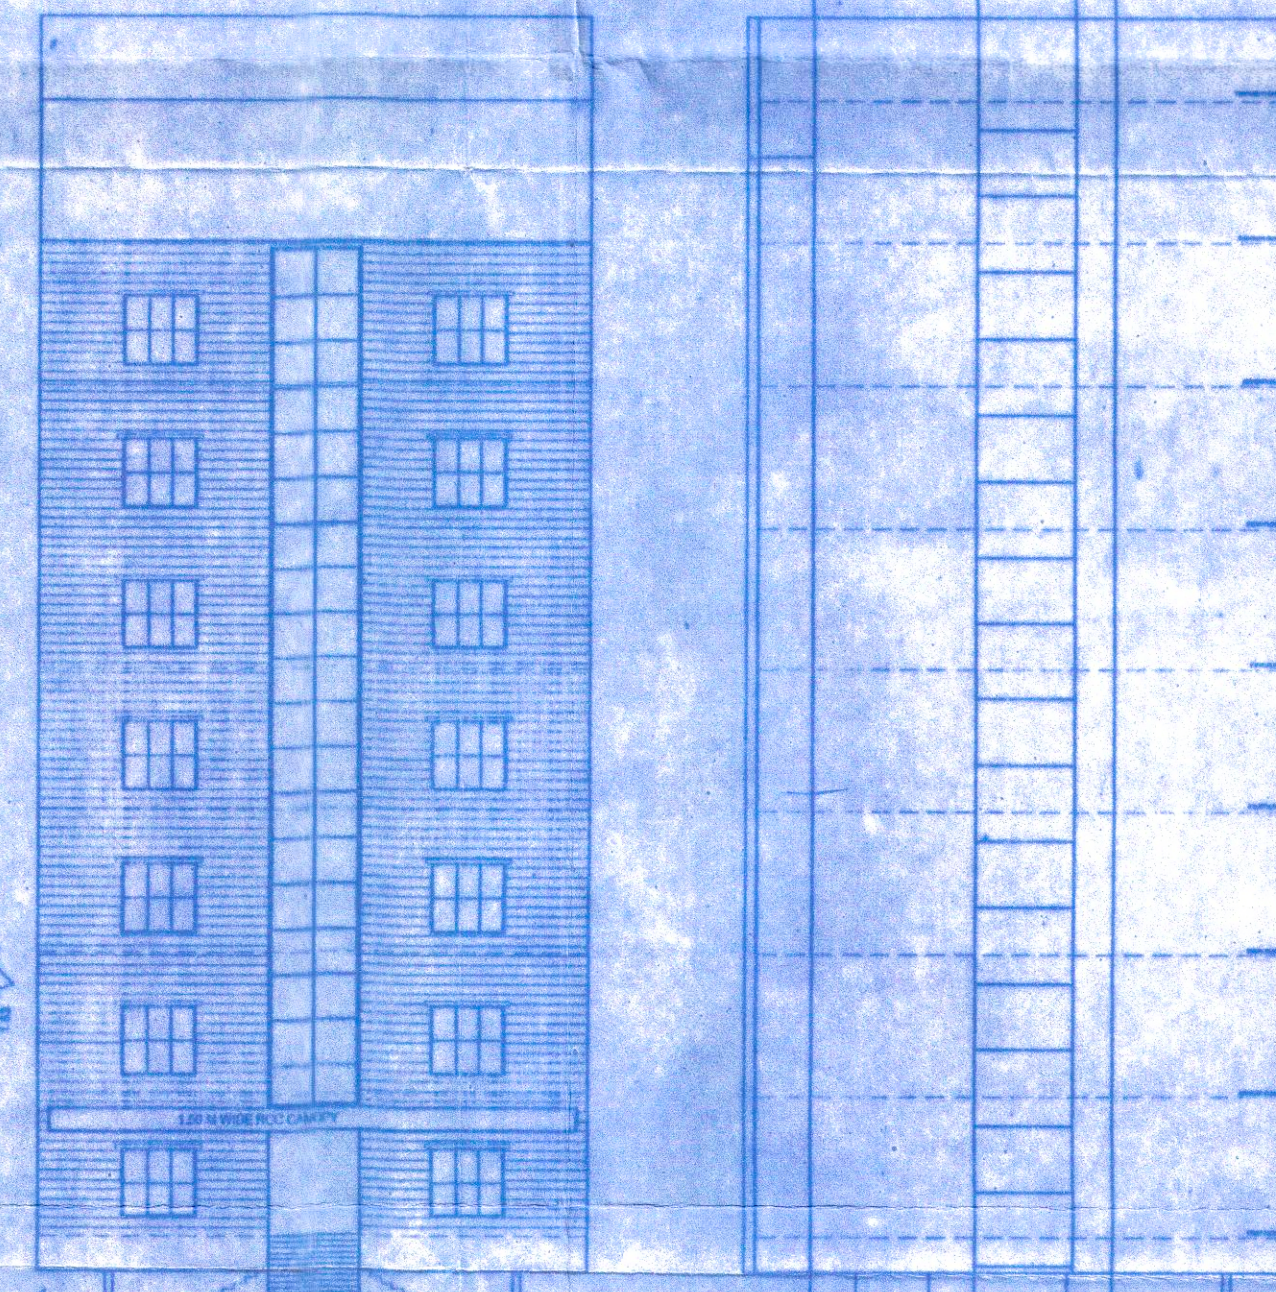

FRONT SIDE ELEVATION

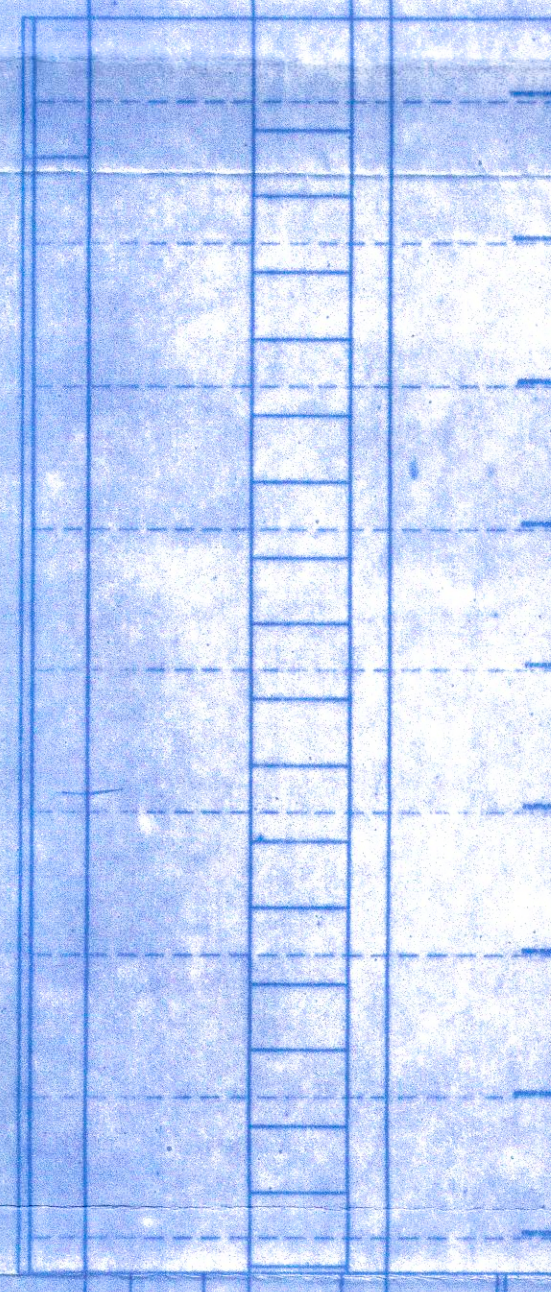

REAR SIDE ELEVATION

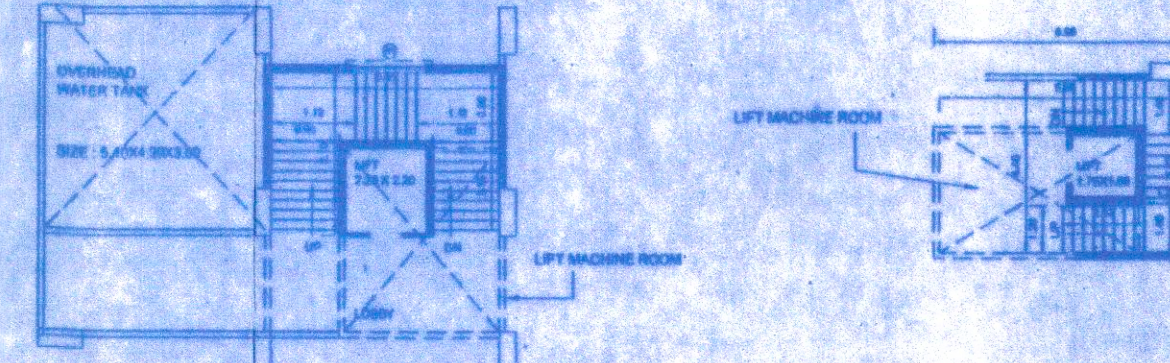

PROJECT


PROPOSED EDUCATIONAL BUILDING,  
AT S.NO. 48/20, 48/21,  
VILLAGE - NARHE, TAL - HAVELI, DIST - PUNE.

OWNER

LATE UDHAVRAO TULSIRAM JADHAVAR  
FOUNDATION, PUNE.

Architect  
Late Udhavrao Tulsiram Jadhavar  
Foundation, Indraprastha, Khandiv, Pune-41

| DATE | SCALE | DRAWN BY |
|------|-------|----------|
|      | 1:100 | NA       |

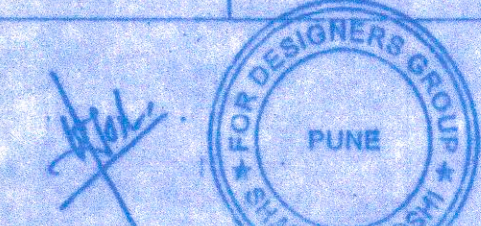

NOTE - THIS DRAWING IS NOT A PART OF THE ORIGINAL AND REVISED, THIS IS PREPARED ON REQUEST OF OWNER.  
THIS DRAWING IS NOT FOR ANY PURPOSE OF SUBMISSION AND SUBJECT IF IT IS NOT SUBMITTED, THE ARCHITECT IS  
NOT RESPONSIBLE FOR ANY LOSS OR DAMAGE TO THE PROJECT, THE ARCHITECT IS NOT RESPONSIBLE FOR ANY LOSS OR DAMAGE TO THE PROJECT.